


THIS DRAWING IS THE PROPERTY
OF SAFEGUARD AND MUST
NOT BE LOANED OR COPIED
WITHOUT WRITTEN CONSENT

© 2010 SAFEGUARD EUROPE LTD

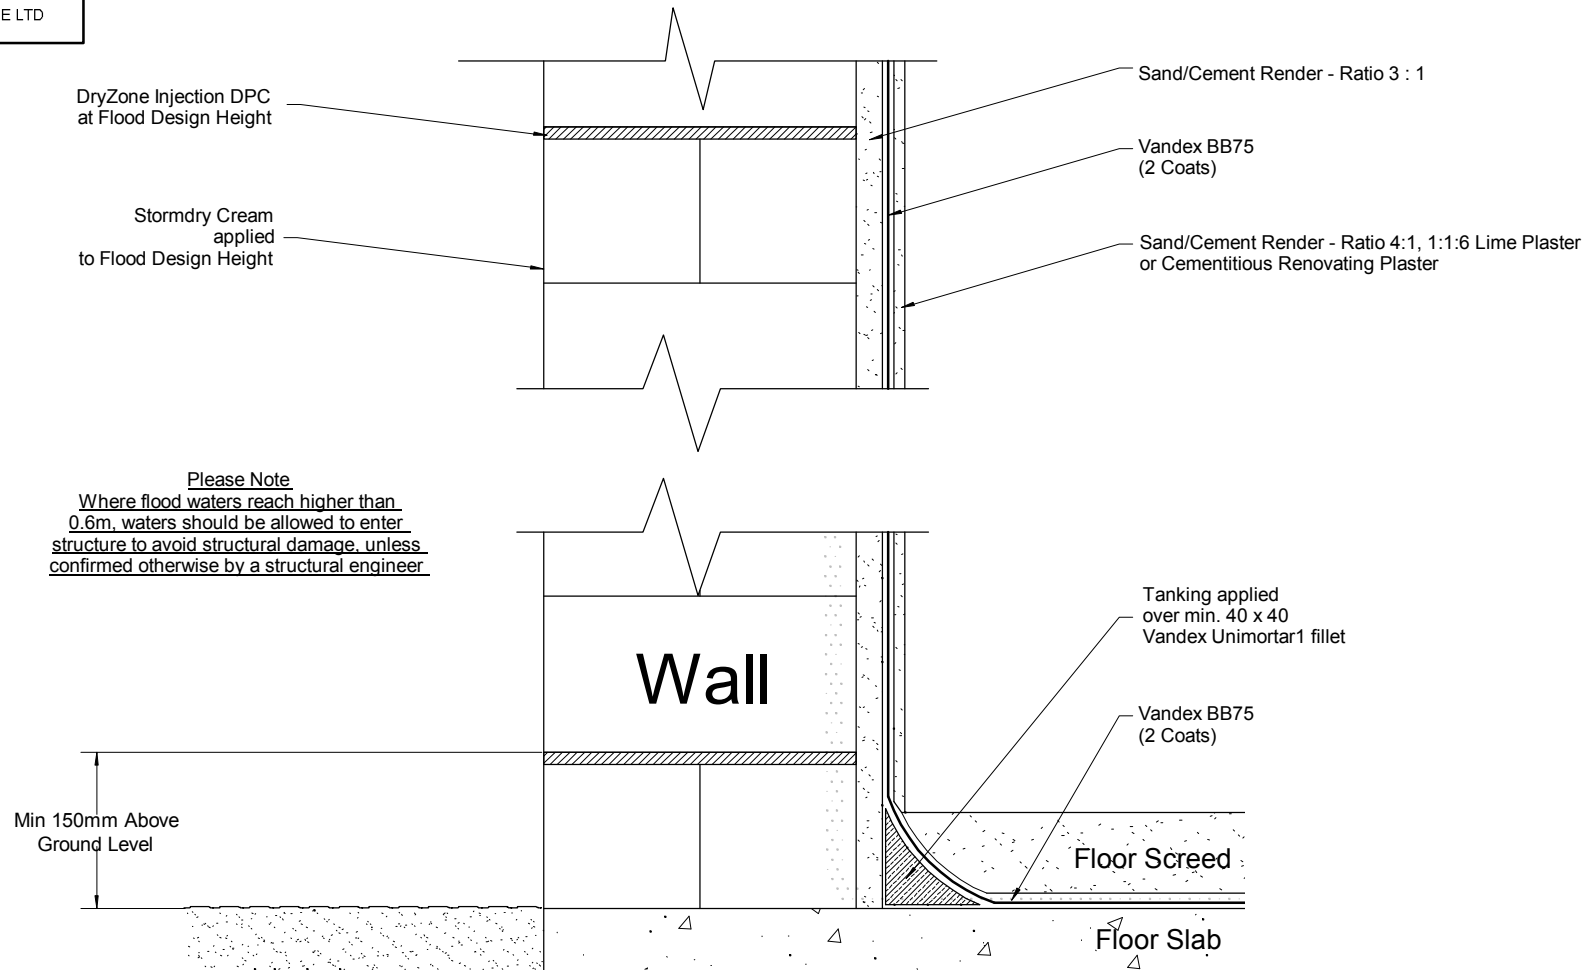

NOTES: All SAFEGUARD CAD drawings show typical applications and our Technical Department should be consulted before they are used for specification purposes.
Product applicators should refer to the manufacturer's application/installation guidelines.
Slab must be able to withstand any water pressure which comes to bear. (Refer to structural engineer)

System Drg. Nos:	FLOOD-004(1).tcw (TurboCAD) FLOOD-004(1).dwg (Autocad) FLOOD-004(1).pdf (Acrobat)
CONTRACT No:	
DRAWN	JDF, CBS
DATE	16th May 2010
SCALE (A3)	Not To Scale
CHECKED	
APPROVED	

CLIENT:-
Safeguard Europe Ltd

TITLE:
Flood Resistance



DRG. No. FLOOD-004	REV 1
-----------------------	----------

MOD. BY	DATE	CHK. BY	APP. BY	MOD. BY	DATE	CHK. BY	APP. BY	MOD. BY	DATE	CHK. BY	APP. BY