


THIS DRAWING IS THE PROPERTY OF SAFEGUARD AND MUST NOT BE LOANED OR COPIED WITHOUT WRITTEN CONSENT


© 2010 SAFEGUARD EUROPE LTD

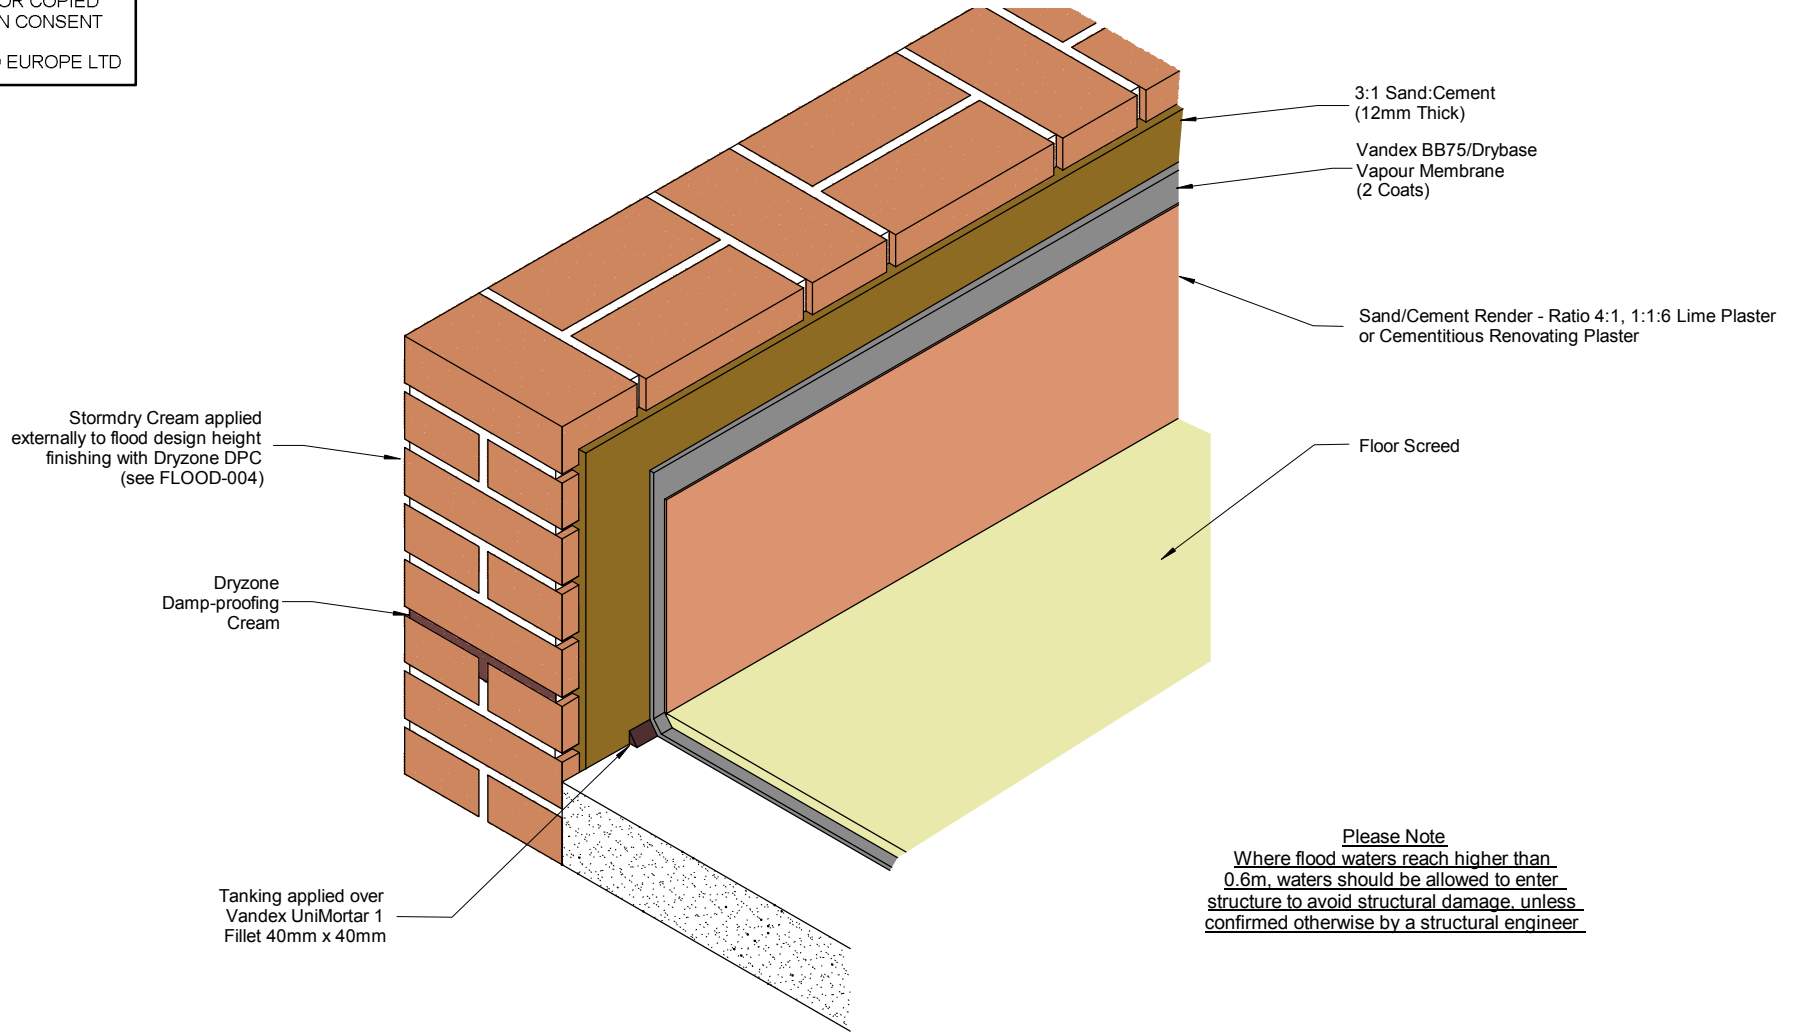

NOTES: All SAFEGUARD CAD drawings show typical applications and our Technical Department should be consulted before they are used for specification purposes.

Product applicators should refer to the manufacturer's application/installation guidelines.

Slab must be able to withstand any water pressure which comes to bear. (Refer to structural engineer)

System Drg. Nos:	FLOOD-005(1).tcw (TurboCAD) FLOOD-005(1).dwg (Autocad) FLOOD-005(1).pdf (Acrobat)	CLIENT:- Safeguard Europe Ltd.	
CONTRACT No:		TITLE: Flood Resistance Measures	
DRAWN	JDF, CBS		DRG. No. FLOOD-005
DATE	16th May 2010		REV 1
SCALE (A3)	Not To Scale		
CHECKED			
APPROVED			

MOD. BY	DATE	CHK. BY	APP. BY	MOD. BY	DATE	CHK. BY	APP. BY	MOD. BY	DATE	CHK. BY	APP. BY