


THIS DRAWING IS THE PROPERTY OF SAFEGUARD AND MUST NOT BE LOANED OR COPIED WITHOUT WRITTEN CONSENT
© 2007 SAFEGUARD EUROPE LTD

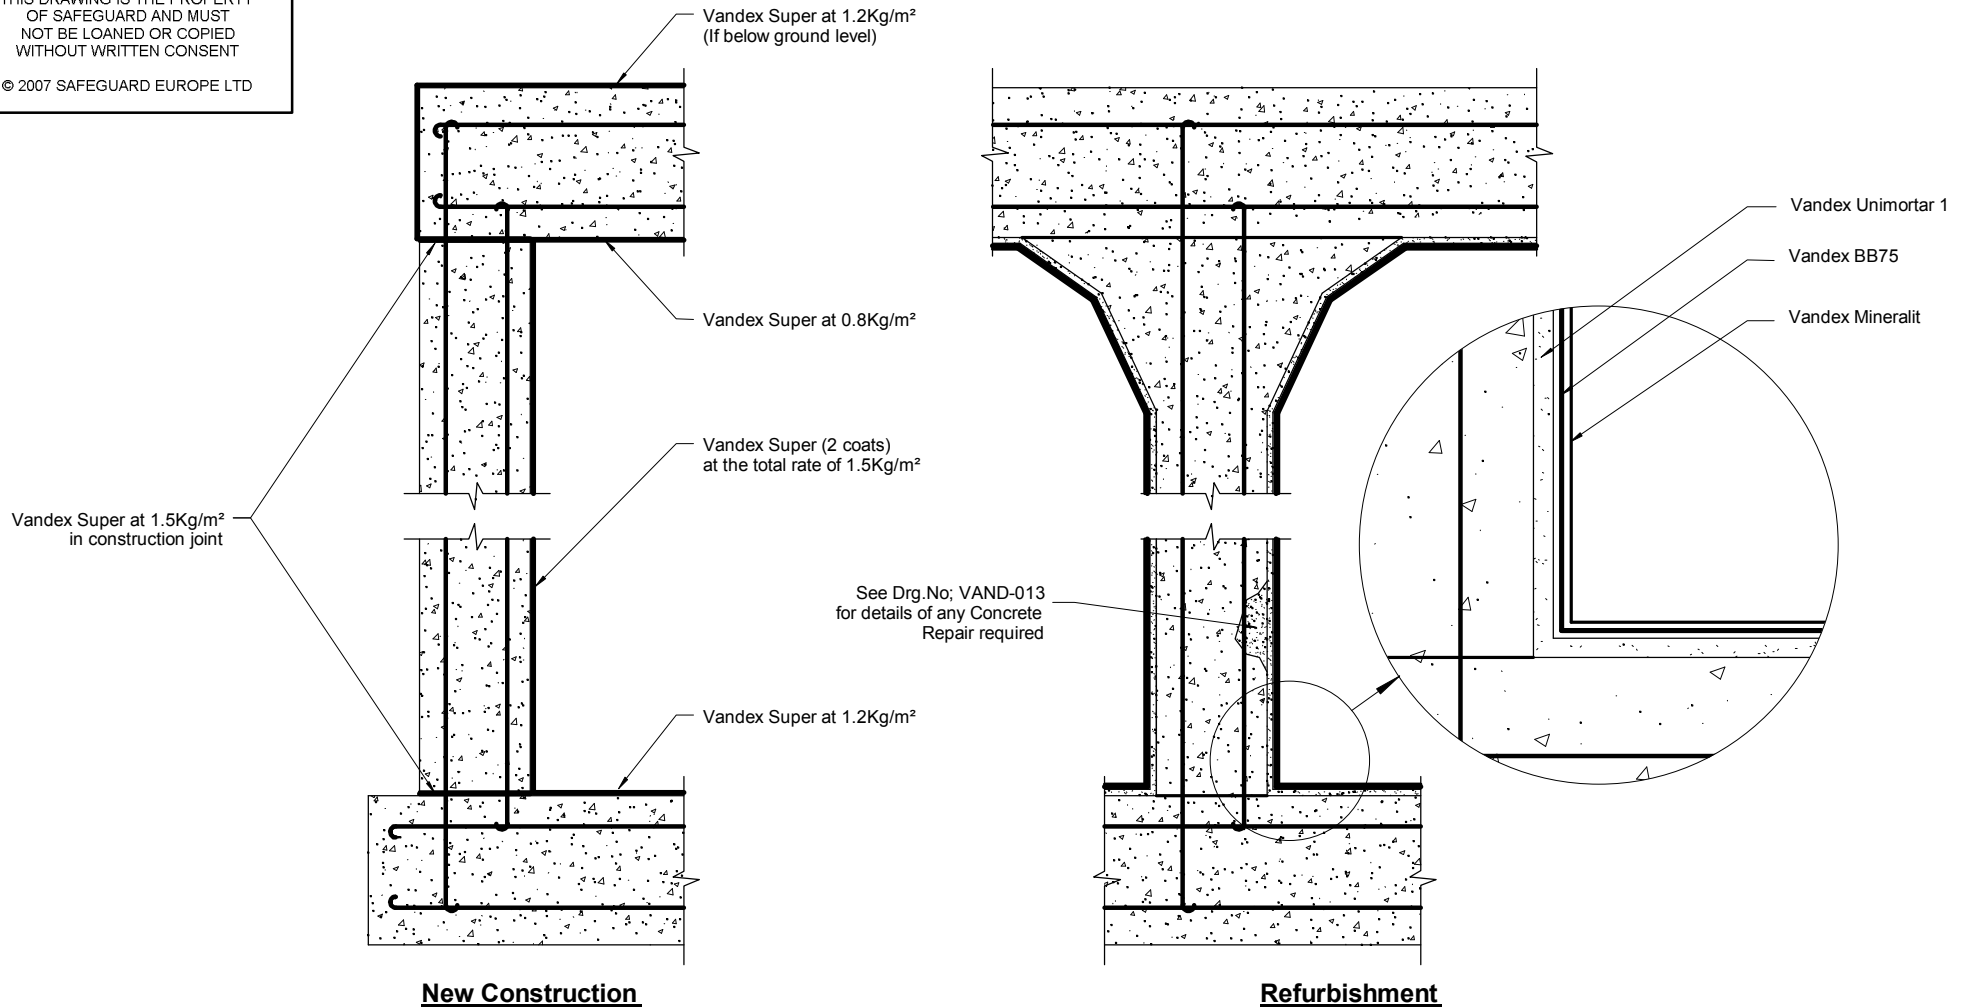

New Construction

Refurbishment

NOTES: All SAFEGUARD CAD drawings show typical applications and our Technical Department should be consulted before they are used for specification purposes.
Product applicators should refer to the manufacturer's application/installation guidelines.
All products shown have been approved for use with drinking water (Regulation 31).
Reinforcing to engineers specification.

System Drg. Nos:	VAND-012(1).tcw (TurboCAD) VAND-012(1).dwg (Autocad) VAND-012(1).pdf (Acrobat)
CONTRACT No:	
DRAWN	JDF, CBS
DATE	31st October 2007
SCALE (A3)	Not To Scale
CHECKED	
APPROVED	

CLIENT:-
Safeguard Europe Ltd.

TITLE:
Vandex Waterproofing System
Closed Drinking Water
Retaining Structure



DRG. No. VAND-012	REV 1
----------------------	----------

MOD. BY	DATE	CHK. BY	APP. BY	MOD. BY	DATE	CHK. BY	APP. BY	MOD. BY	DATE	CHK. BY	APP. BY