


THIS DRAWING IS THE PROPERTY OF SAFEGUARD AND MUST NOT BE LOANED OR COPIED WITHOUT WRITTEN CONSENT

© 2008 SAFEGUARD EUROPE LTD

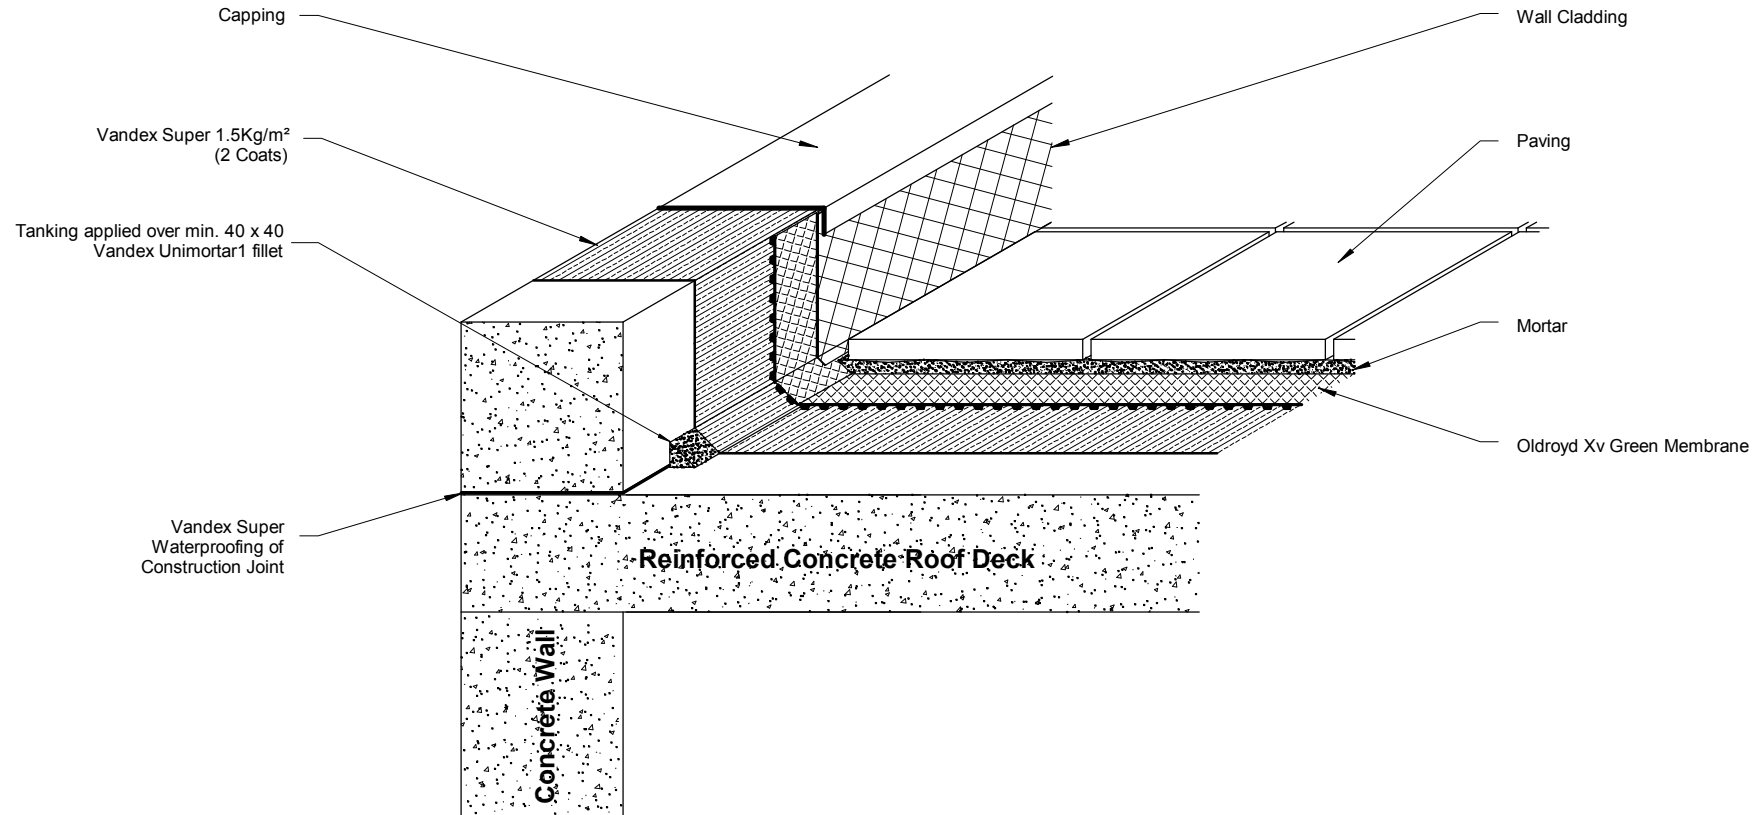

NOTES: All SAFEGUARD CAD drawings show typical applications and our Technical Department should be consulted before they are used for specification purposes.
 Product applicators should refer to the manufacturer's application/installation guidelines.
 Minimum 1 in 60 falls on Roof Deck.

System Drg. Nos:	XV-070-2(4).tcw (TurboCAD) XV-070-2(4).dwg (Autocad) XV-070-2(4).pdf (Acrobat)
CONTRACT No:	
DRAWN	JDF, CBS
DATE	21st March 2006
SCALE (A3)	Not To Scale
CHECKED	
APPROVED	

CLIENT:-
Safeguard Europe Ltd.

TITLE:
Flat Roof With
Oldroyd Xv Green, Vandex Super
& Paving Slabs



DRG. No. XV-070/2	REV 4
----------------------	----------

MOD. BY	DATE	CHK. BY	APP. BY	MOD. BY	DATE	CHK. BY	APP. BY	MOD. BY	DATE	CHK. BY	APP. BY
JH, CBS	25/09/2007			JH, CBS	09/06/2008			JH, CBS	09/07/2008		