


THIS DRAWING IS THE
PROPERTY
OF SAFEGUARD AND MUST
NOT BE LOANED OR COPIED
WITHOUT WRITTEN CONSENT

© 2008 SAFEGUARD EUROPE LTD

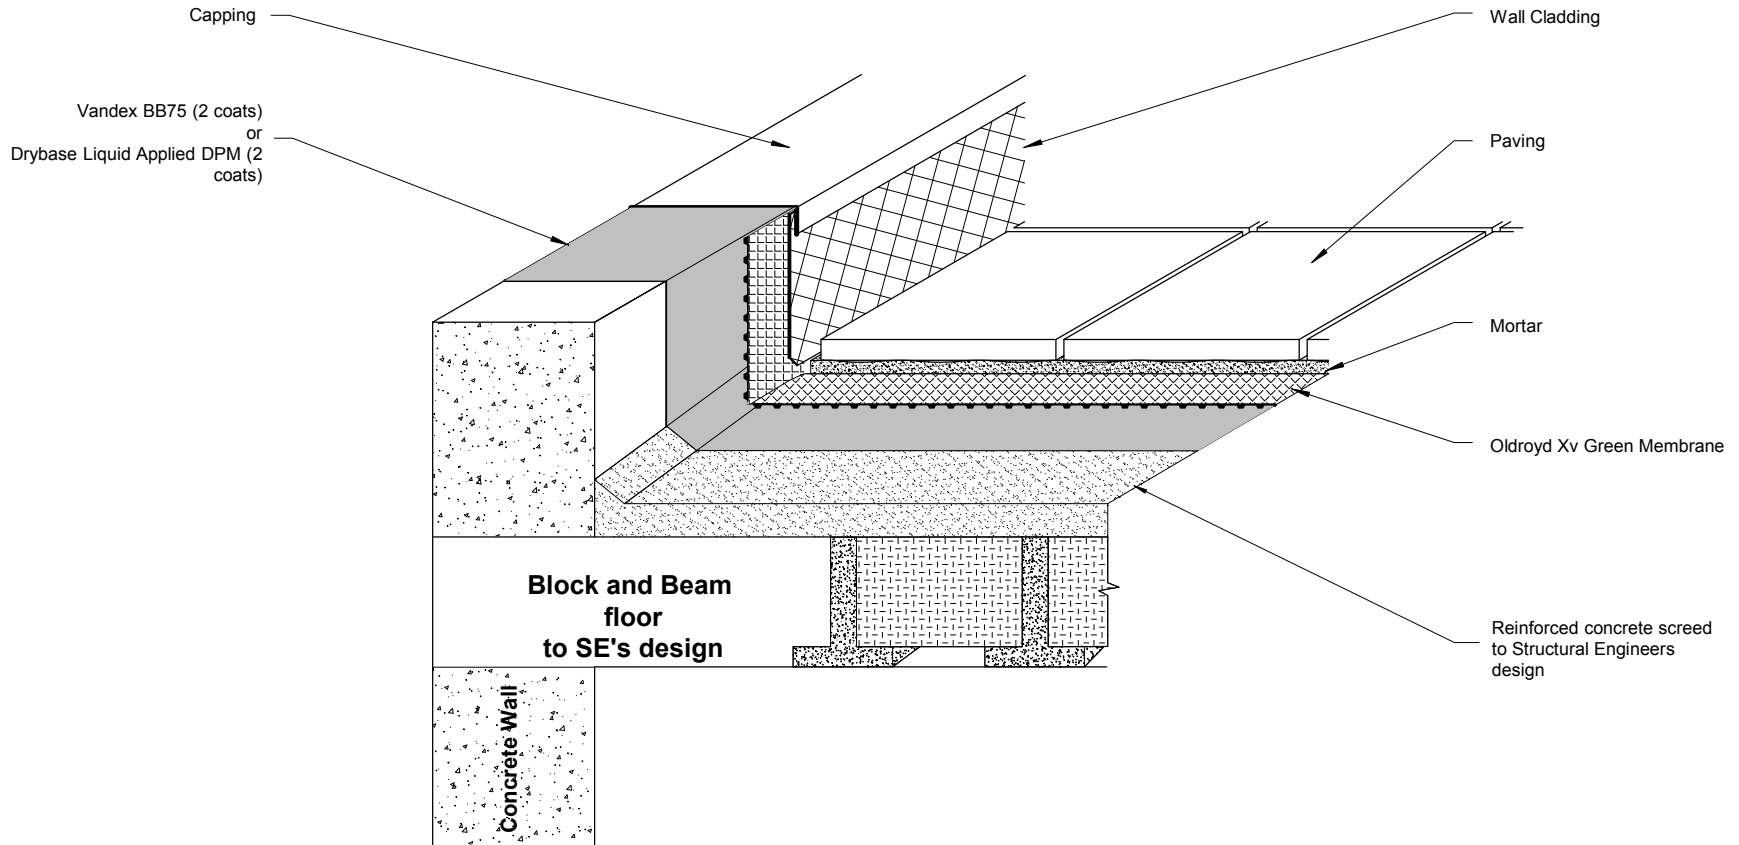

NOTES: All SAFEGUARD CAD drawings show typical applications and our Technical Department should be consulted before they are used for specification purposes.
Product applicators should refer to the manufacturer's application/installation guidelines.
Minimum 1 in 60 falls on Roof Deck.

System Drg. Nos:	XV-070-3(1).tcw (TurboCAD) XV-070-3(1).dwg (Autocad) XV-070-3(1).pdf (Acrobat)
CONTRACT No:	
DRAWN	MAXE
DATE	9th August 2011
SCALE (A3)	Not To Scale
CHECKED	
APPROVED	

CLIENT:-
Safeguard Europe Ltd.

TITLE:
Block and Beam Floor
with Waterproofing,
Oldroyd
Xv Green and Paving Slabs

DRG. No.	REV
XV-070-3	1

MOD. BY	DATE	CHK. BY	APP. BY	MOD. BY	DATE	CHK. BY	APP. BY	MOD. BY	DATE	CHK. BY	APP. BY