


THIS DRAWING IS THE PROPERTY OF SAFEGUARD AND MUST NOT BE LOANED OR COPIED WITHOUT WRITTEN CONSENT

© 2007 SAFEGUARD EUROPE LTD

For full Details of Oldroyd Xv Green Overlap at Apex See Drg. No. XV-074

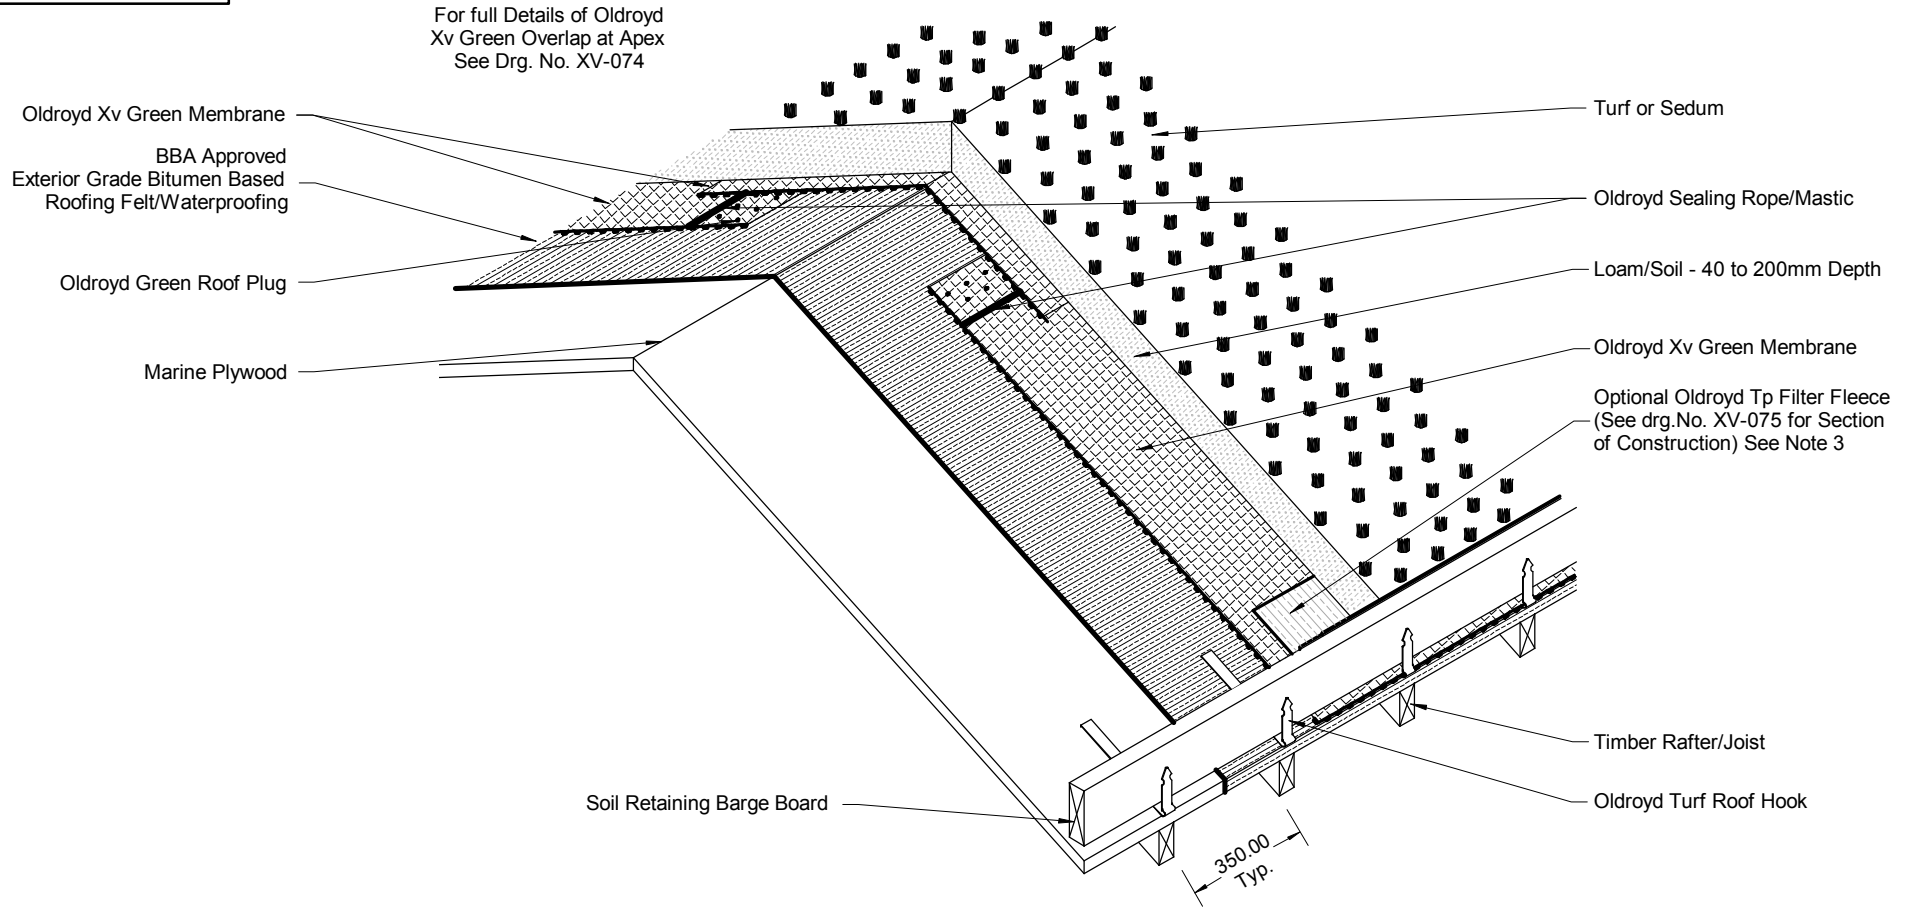

- NOTES:**
- All SAFEGUARD CAD drawings show typical applications and our Technical Department should be consulted before they are used for specification purposes.
 - Product applicators should refer to the manufacturer's application/installation guidelines.
 - Fleece only required if soil must not stain facade, this is more important when roof is seeded

System Drg. Nos:	XV-071(4).tw (TurboCAD) XV-071(4).dwg (Autocad) XV-071(4).pdf (Acrobat)
CONTRACT No:	
DRAWN	JDF, CBS
DATE	28th February 2005
SCALE (A3)	Not To Scale
CHECKED	
APPROVED	

CLIENT:-
Safeguard Roofing Systems

TITLE:
Pitched Green Roof 10° - 20°
With Oldroyd Xv Green
& Turf/Sedum



DRG. No. XV-071	REV 4
--------------------	----------

MOD. BY	DATE	CHK. BY	APP. BY	MOD. BY	DATE	CHK. BY	APP. BY	MOD. BY	DATE	CHK. BY	APP. BY
MAE	17/08/06			JDF, CBS	25/09/07						