


THIS DRAWING IS THE PROPERTY OF SAFEGUARD AND MUST NOT BE LOANED OR COPIED WITHOUT WRITTEN CONSENT

© 2007 SAFEGUARD EUROPE LTD

For full Details of Oldroyd Xv Green Overlap at Apex See Drg. No. XV-074

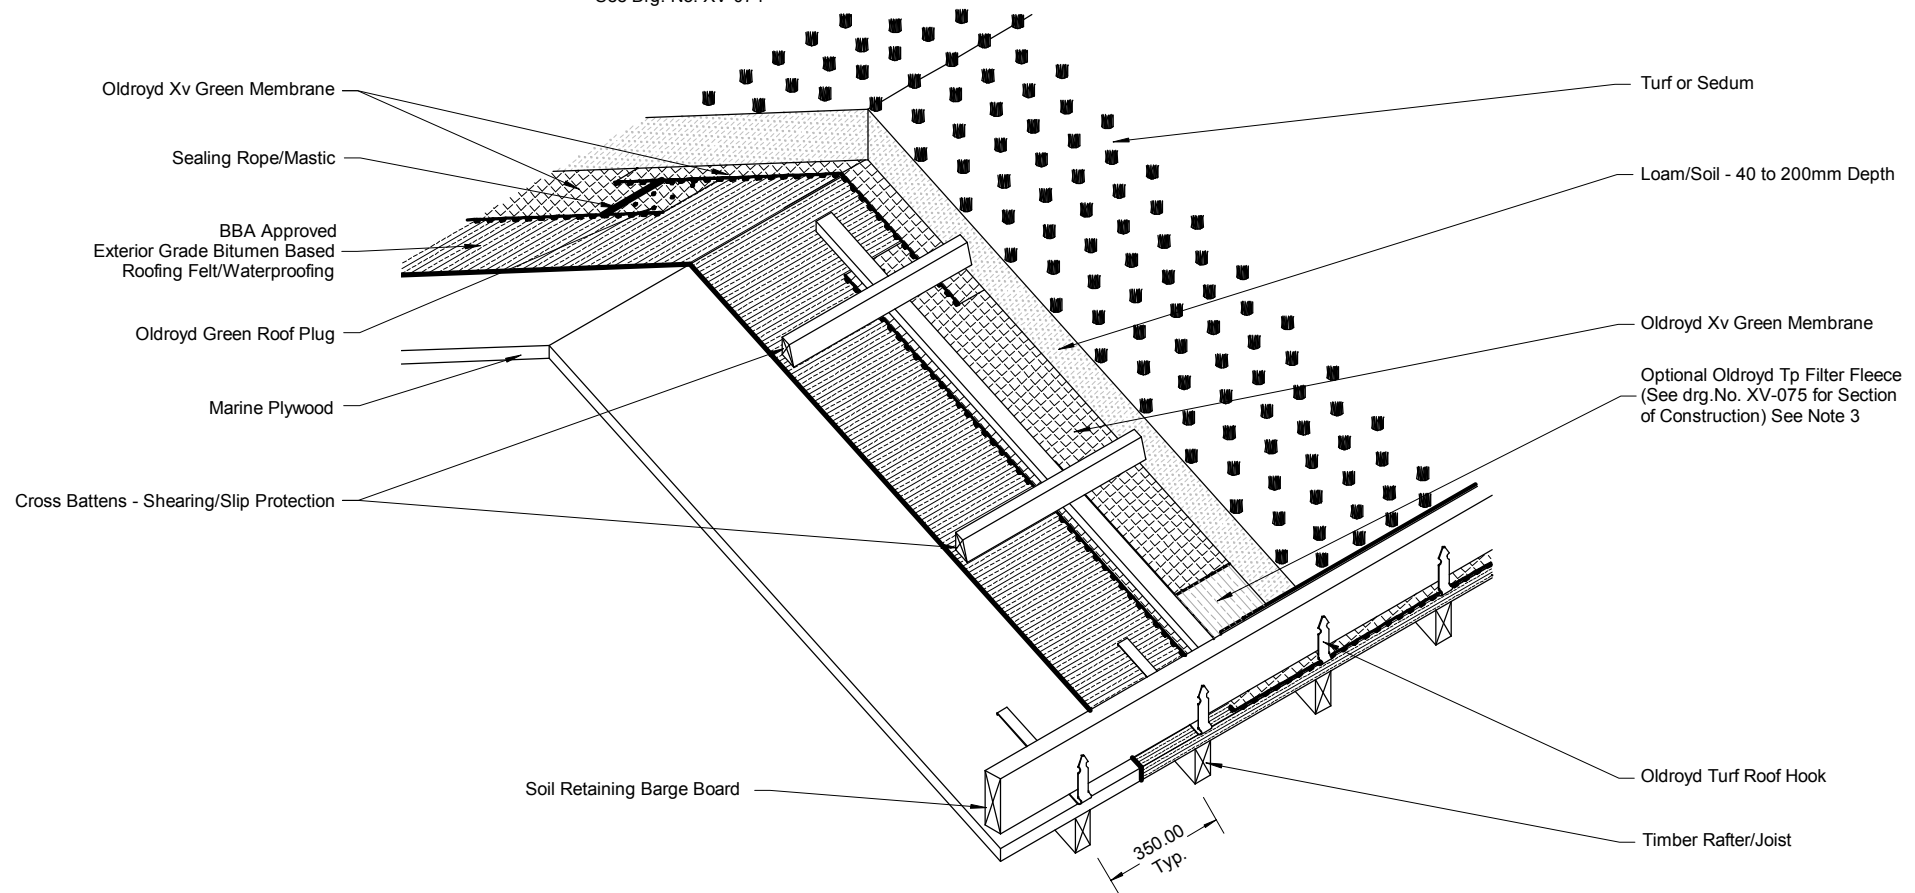

- NOTES:**
- All SAFEGUARD CAD drawings show typical applications and our Technical Department should be consulted before they are used for specification purposes.
 - Product applicators should refer to the manufacturer's application/installation guidelines.
 - Fleece only required if soil must not stain facade, this is more important when roof is seeded

System Drg. Nos: XV-072(4).tw (TurboCAD)
XV-072(4).dwg (Autocad)
XV-072(4).pdf (Acrobat)

CONTRACT No:

DRAWN JDF, CBS
DATE 28th February 2005
SCALE (A3) Not To Scale

CHECKED
APPROVED

CLIENT:-

Safeguard Roofing Systems

TITLE:

Pitched Green Roof 20° - 40°
With Oldroyd Xv Green



DRG. No.
XV-072

REV
4

MOD. BY	DATE	CHK. BY	APP. BY	MOD. BY	DATE	CHK. BY	APP. BY	MOD. BY	DATE	CHK. BY	APP. BY
MAE	17/08/06			JDF, CBS	25/09/07						