


THIS DRAWING IS THE PROPERTY  
OF SAFEGUARD AND MUST  
NOT BE LOANED OR COPIED  
WITHOUT WRITTEN CONSENT

© 2008 SAFEGUARD EUROPE LTD

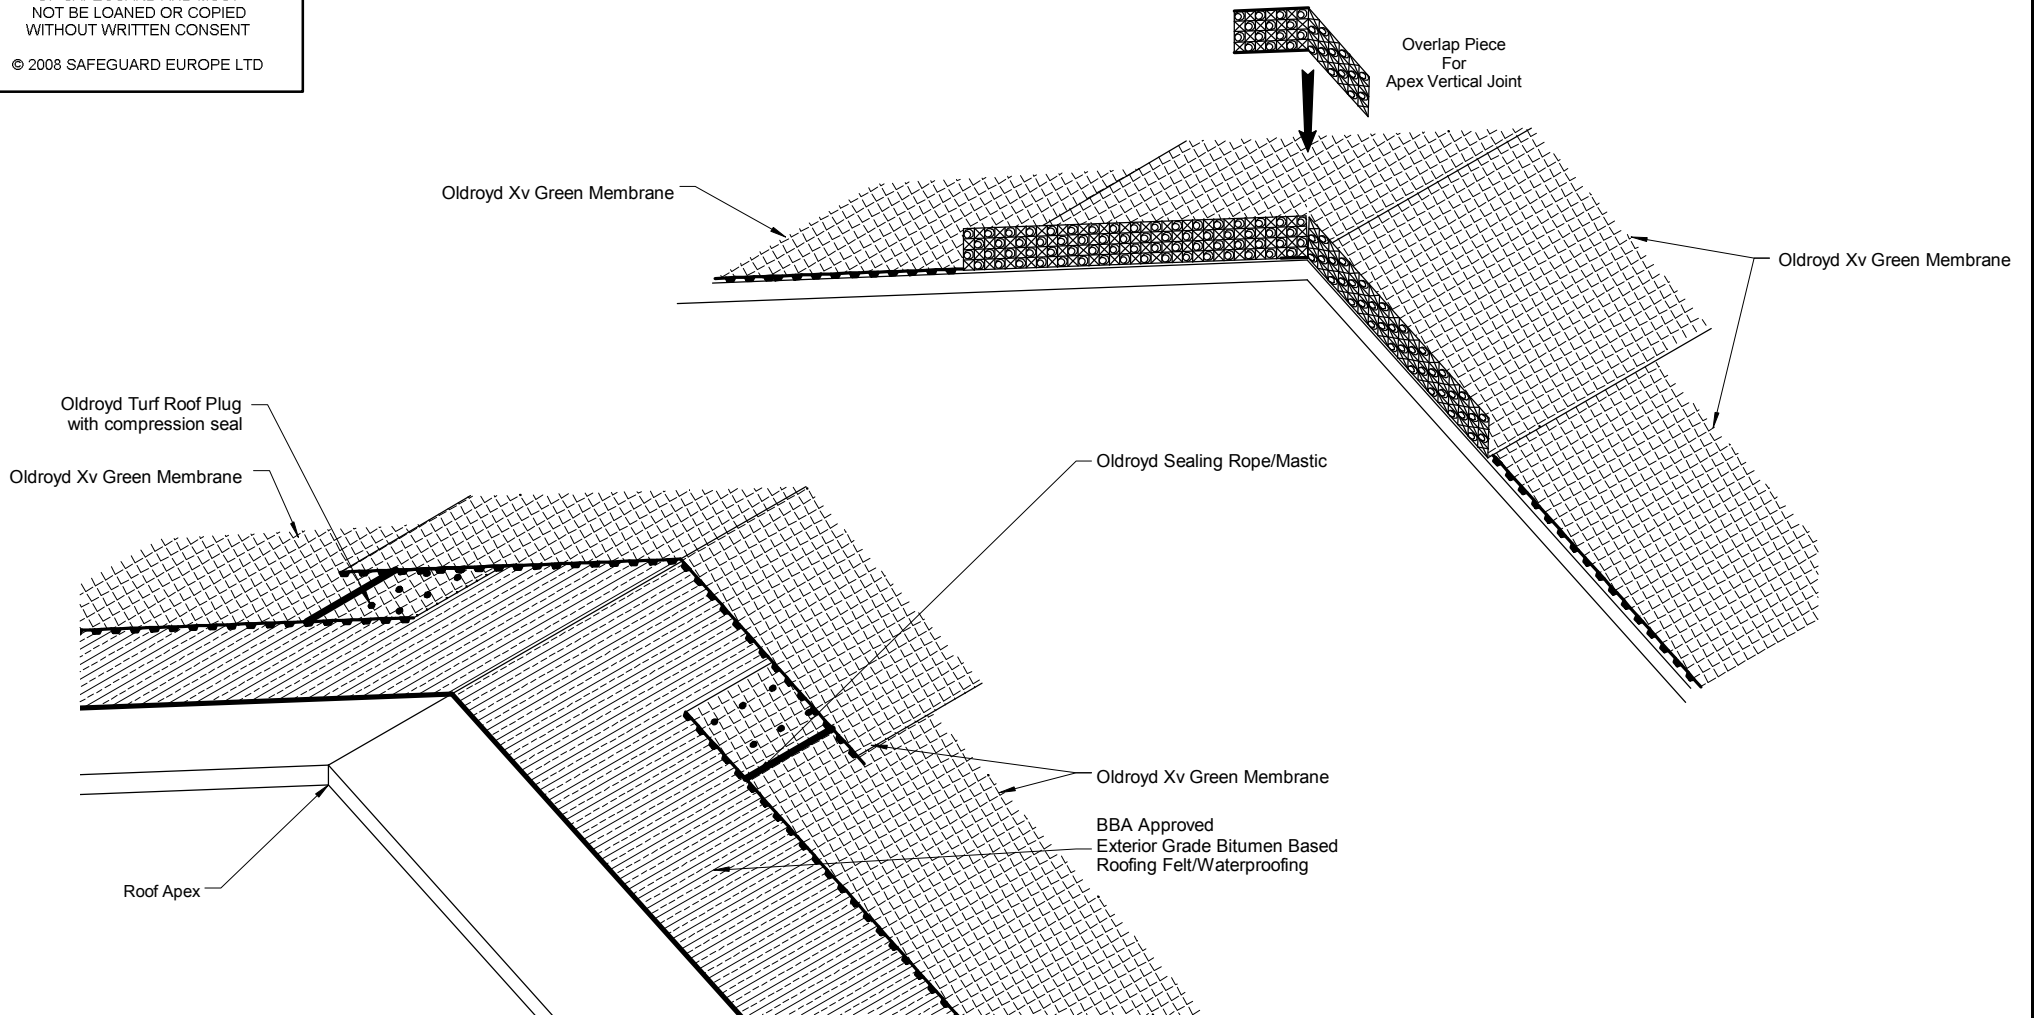

**NOTES:** All SAFEGUARD CAD drawings show typical applications and our Technical Department should be consulted before they are used for specification purposes.

Product applicators should refer to the manufacturer's application/installation guidelines.

The weight of the soil and plants will hold the apex section of Oldroyd Xv Green down, but in very windy conditions temporary fixings may be required during installation - These should be minimal in number and sealed with Oldroyd Mastic.

**System Drg. Nos:** XV-074(4).tcw (TurboCAD)  
XV-074(4).dwg (Autocad)  
XV-074(4).pdf (Acrobat)

**CONTRACT No:**

**DRAWN** JDF, CBS  
**DATE** 28th February 2005  
**SCALE (A3)** Not To Scale

**CHECKED**  
**APPROVED**

**CLIENT:-**  
Safeguard Europe Ltd.

**TITLE:**  
Pitched Green Roof  
Apex/Edge Detail



**DRG. No.**  
XV-074

**REV**  
4

MOD. BY	DATE	CHK. BY	APP. BY	MOD. BY	DATE	CHK. BY	APP. BY	MOD. BY	DATE	CHK. BY	APP. BY
JDF, CBS	03/10/07			JDF, CBS	10/04/08						