


THIS DRAWING IS THE PROPERTY OF SAFEGUARD AND MUST NOT BE LOANED OR COPIED WITHOUT WRITTEN CONSENT

© 2007 SAFEGUARD EUROPE LTD

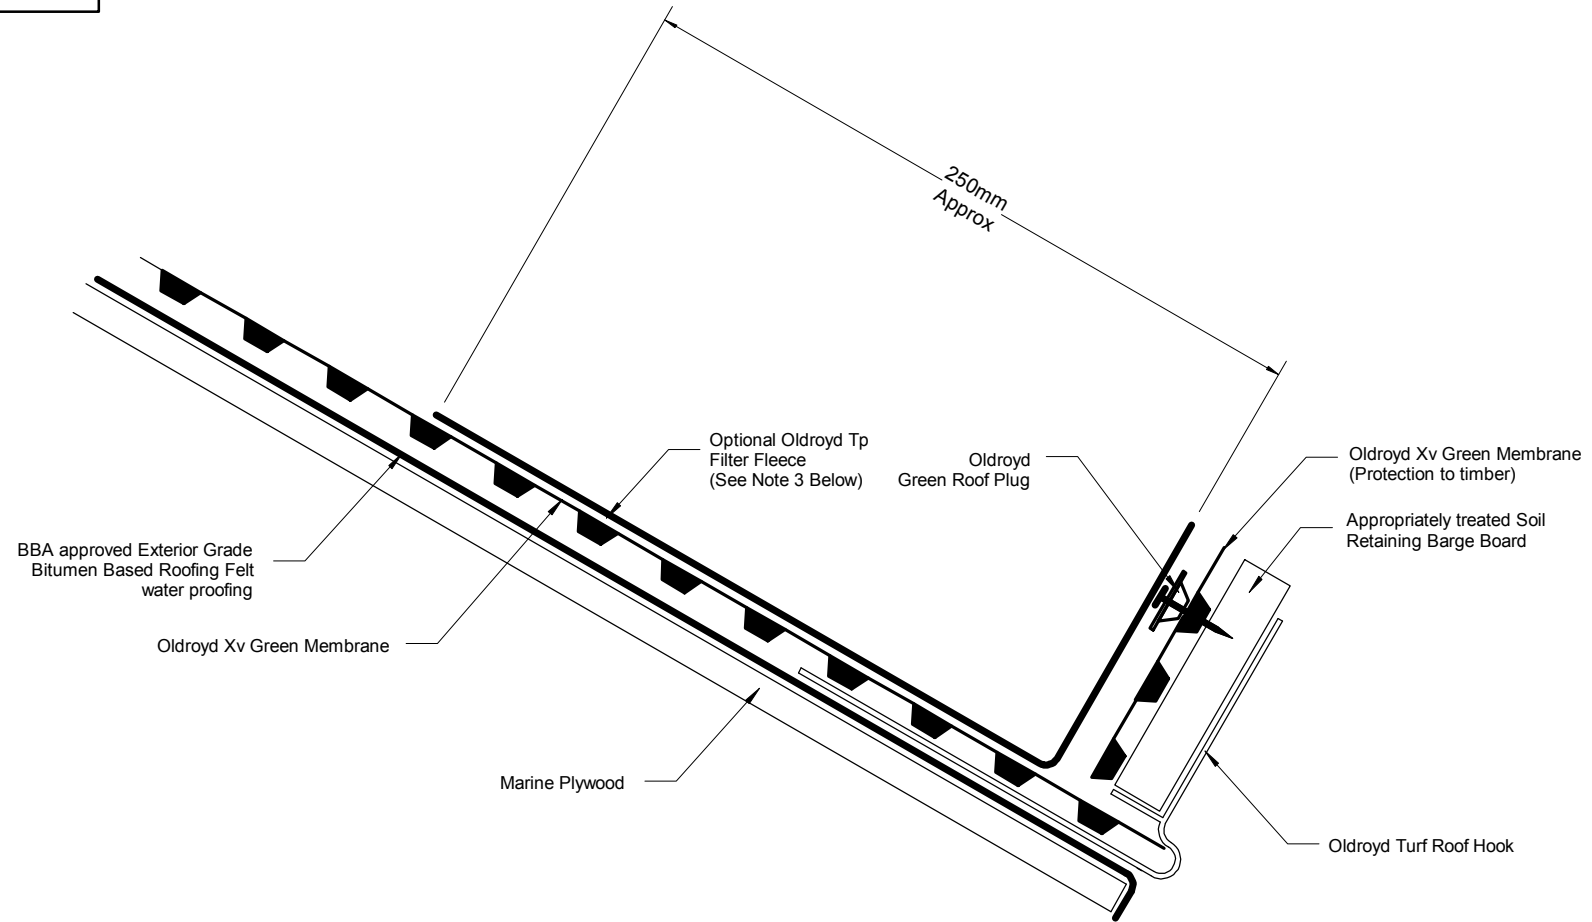

- NOTES:**
1. All SAFEGUARD CAD drawings show typical applications and our Technical Department should be consulted before they are used for specification purposes.
 2. Product applicators should refer to the manufacturer's application/installation guidelines.
 3. Fleece only required if soil must not stain facade, this is more important when roof is seeded

System Drg. Nos:	XV-075(4).tow (TurboCAD) XV-075(4).dwg (Autocad) XV-075(4).pdf (Acrobat)
CONTRACT No:	
DRAWN	JDF, CBS
DATE	28th February 2005
SCALE (A3)	Not To Scale
CHECKED	
APPROVED	

CLIENT:- Safeguard Europe Ltd.
TITLE: Turf Roof Turf Hook Detail

DRG. No. XV-075	REV 4

MOD. BY	DATE	CHK. BY	APP. BY	MOD. BY	DATE	CHK. BY	APP. BY	MOD. BY	DATE	CHK. BY	APP. BY
JDF, CBS	21/04/2006			JH, CBS	25/09/2007						