


THIS DRAWING IS THE PROPERTY OF SAFEGUARD AND MUST NOT BE LOANED OR COPIED WITHOUT WRITTEN CONSENT

© 2008 SAFEGUARD LTD

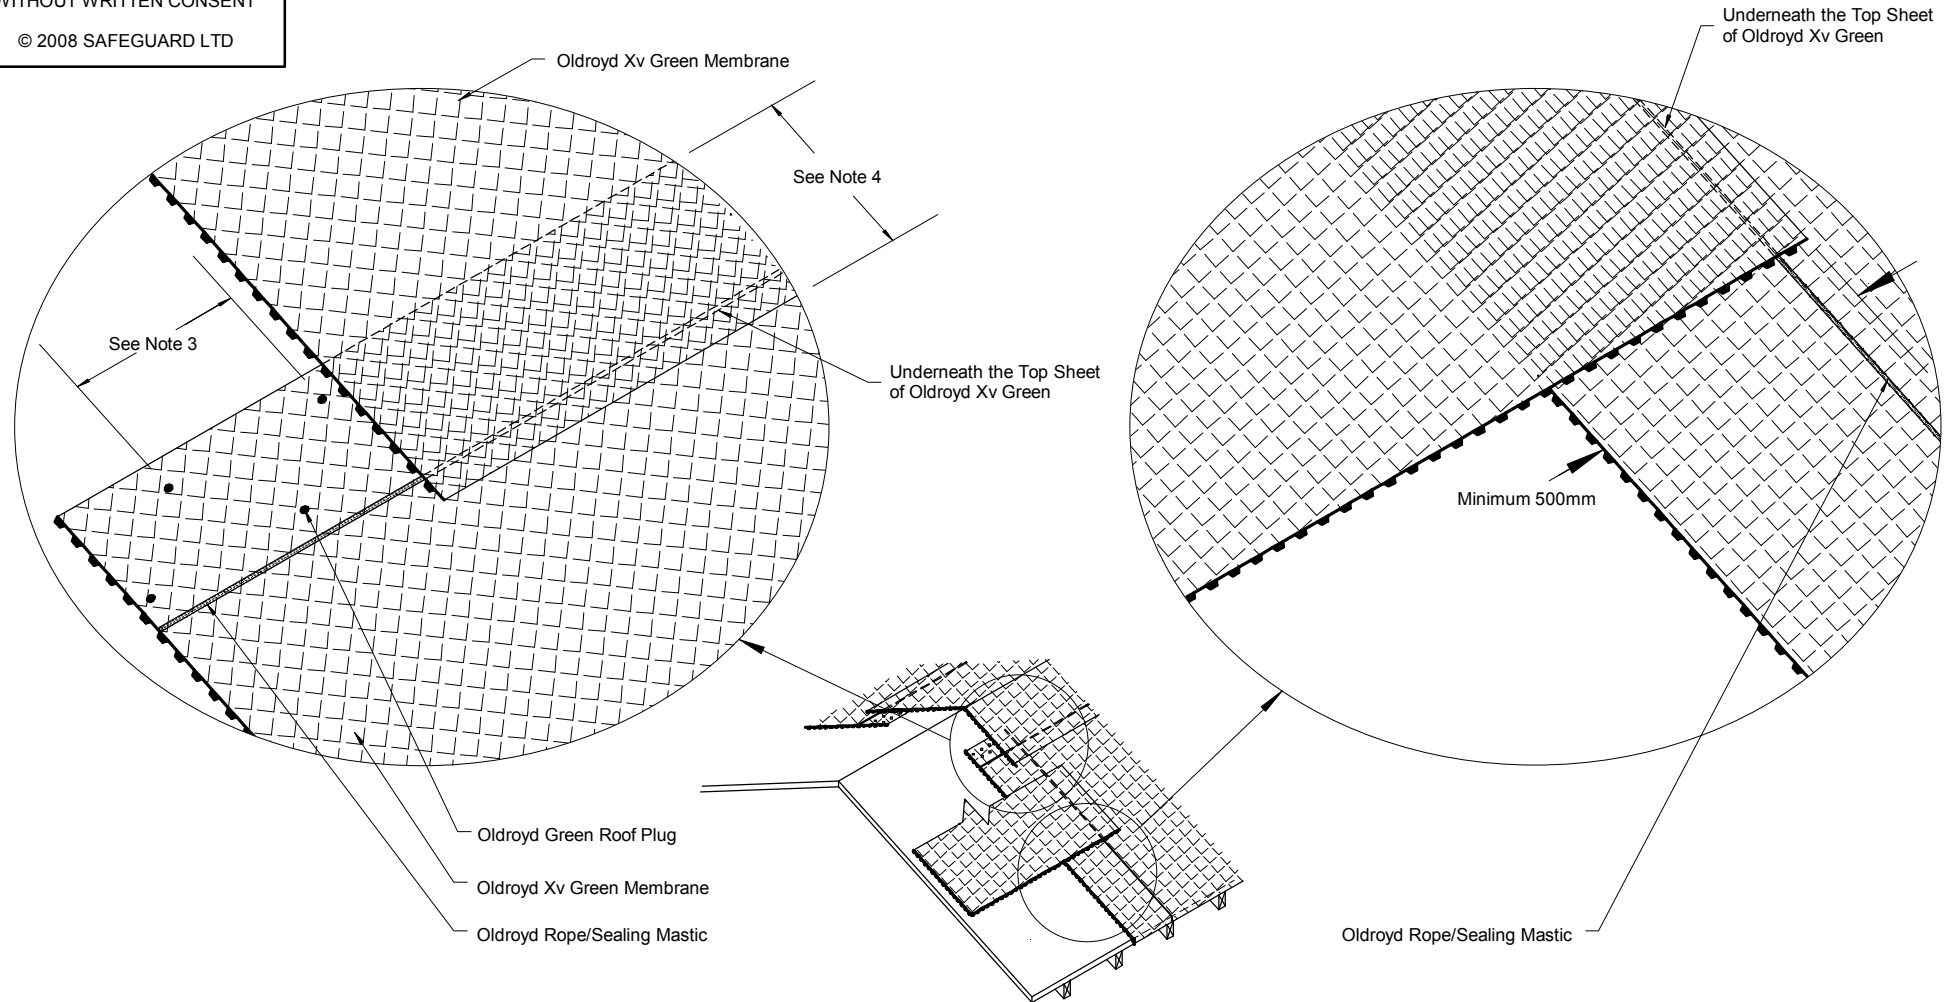

- NOTES:**
- All SAFEGUARD CAD drawings show typical applications and our Technical Department should be consulted before they are used for specification purposes.
 - Product applicators should refer to the manufacturer's application/installation guidelines.
 - Oldroyd Green Roof Plug spacing; Below 20° = min. 400mm, above 20° = min. 200mm
 - Oldroyd Xv Green Horizontal Overlap; Below 20° = Min. 300mm, Above 20° = Min. 200mm

System Drg. Nos:	XV-076(4).tcw (TurboCAD) XV-076(4).dwg (Autocad) XV-076(4).pdf (Acrobat)
CONTRACT No:	
DRAWN	JDF, CBS
DATE	28th February 2005
SCALE (A3)	Not To Scale
CHECKED	
APPROVED	

CLIENT:-	Safeguard Europe Ltd
TITLE:	Pitched Green Roof Xv Green Overlaps

DRG. No. XV-076	REV 4

MOD. BY	DATE	CHK. BY	APP. BY	MOD. BY	DATE	CHK. BY	APP. BY	MOD. BY	DATE	CHK. BY	APP. BY
JH, CBS	26/09/2007			JH, CBS	10/04/2008						