


THIS DRAWING IS THE PROPERTY OF SAFEGUARD AND MUST NOT BE LOANED OR COPIED WITHOUT WRITTEN CONSENT

© 2008 SAFEGUARD EUROPE LTD

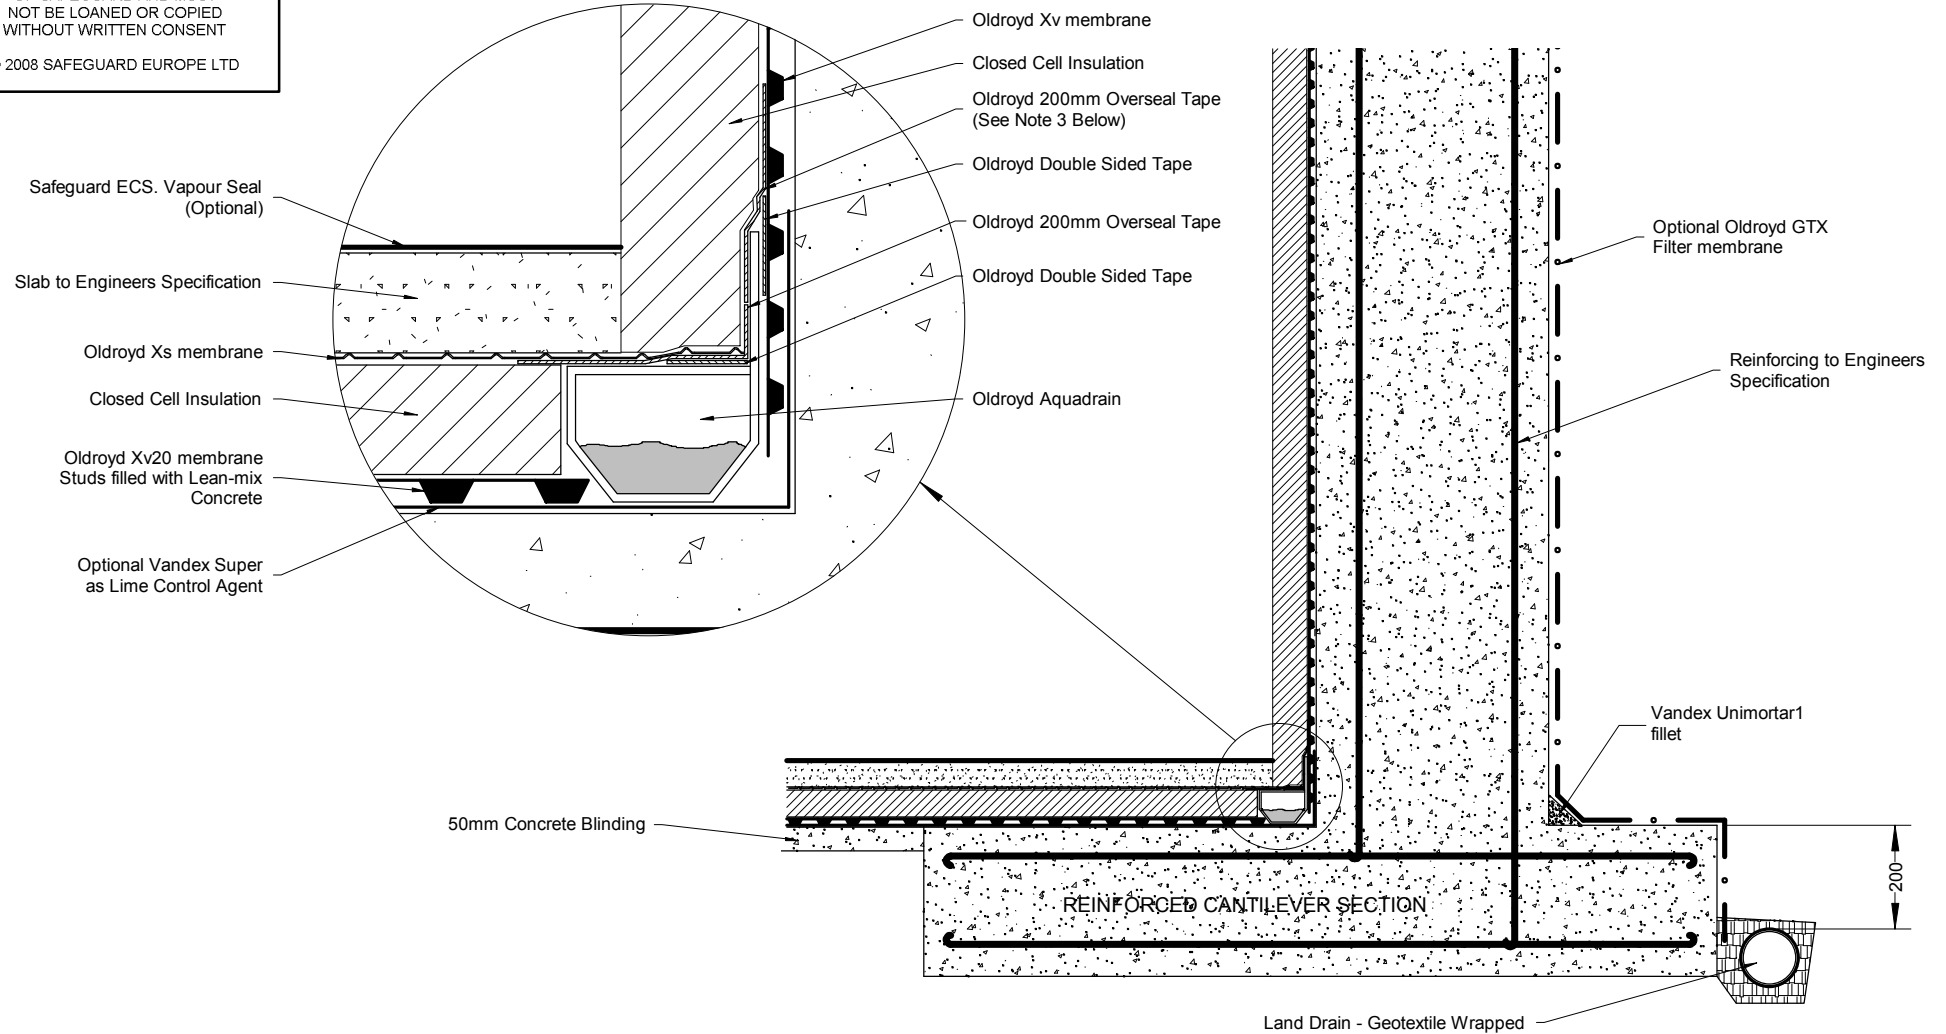

- NOTES:**
- All SAFEGUARD CAD drawings show typical applications and our Technical Department should be consulted before they are used for specification purposes.
 - Product applicators should refer to the manufacturer's application/installation guidelines.
 - When a sealed system is required, e.g. ground gases are present or, it is a grade 4 environment, it is important that the internal environment is controlled to prevent the possibility of condensation forming on the face of the wall membrane and causing problems.

System Drg. Nos:	XV-AQ-006(1).tcw (TurboCAD) XV-AQ-006(1).dwg (Autocad) XV-AQ-006(1).pdf (Acrobat)
CONTRACT No:	
DRAWN	JDF, CBS
DATE	10th April 2008
SCALE (A3)	Not To Scale
CHECKED	
APPROVED	

CLIENT:-
Safeguard Europe Ltd

TITLE:-
Ground Gas (Radon) Protection & Waterproofing for Cantilever Section



MOD. BY	DATE	CHK. BY	APP. BY	MOD. BY	DATE	CHK. BY	APP. BY	MOD. BY	DATE	CHK. BY	APP. BY

DRG. No. XV/AQ-006	REV 1
-----------------------	----------