


THIS DRAWING IS THE PROPERTY OF SAFEGUARD AND MUST NOT BE LOANED OR COPIED WITHOUT WRITTEN CONSENT
© 2008 SAFEGUARD EUROPE LTD

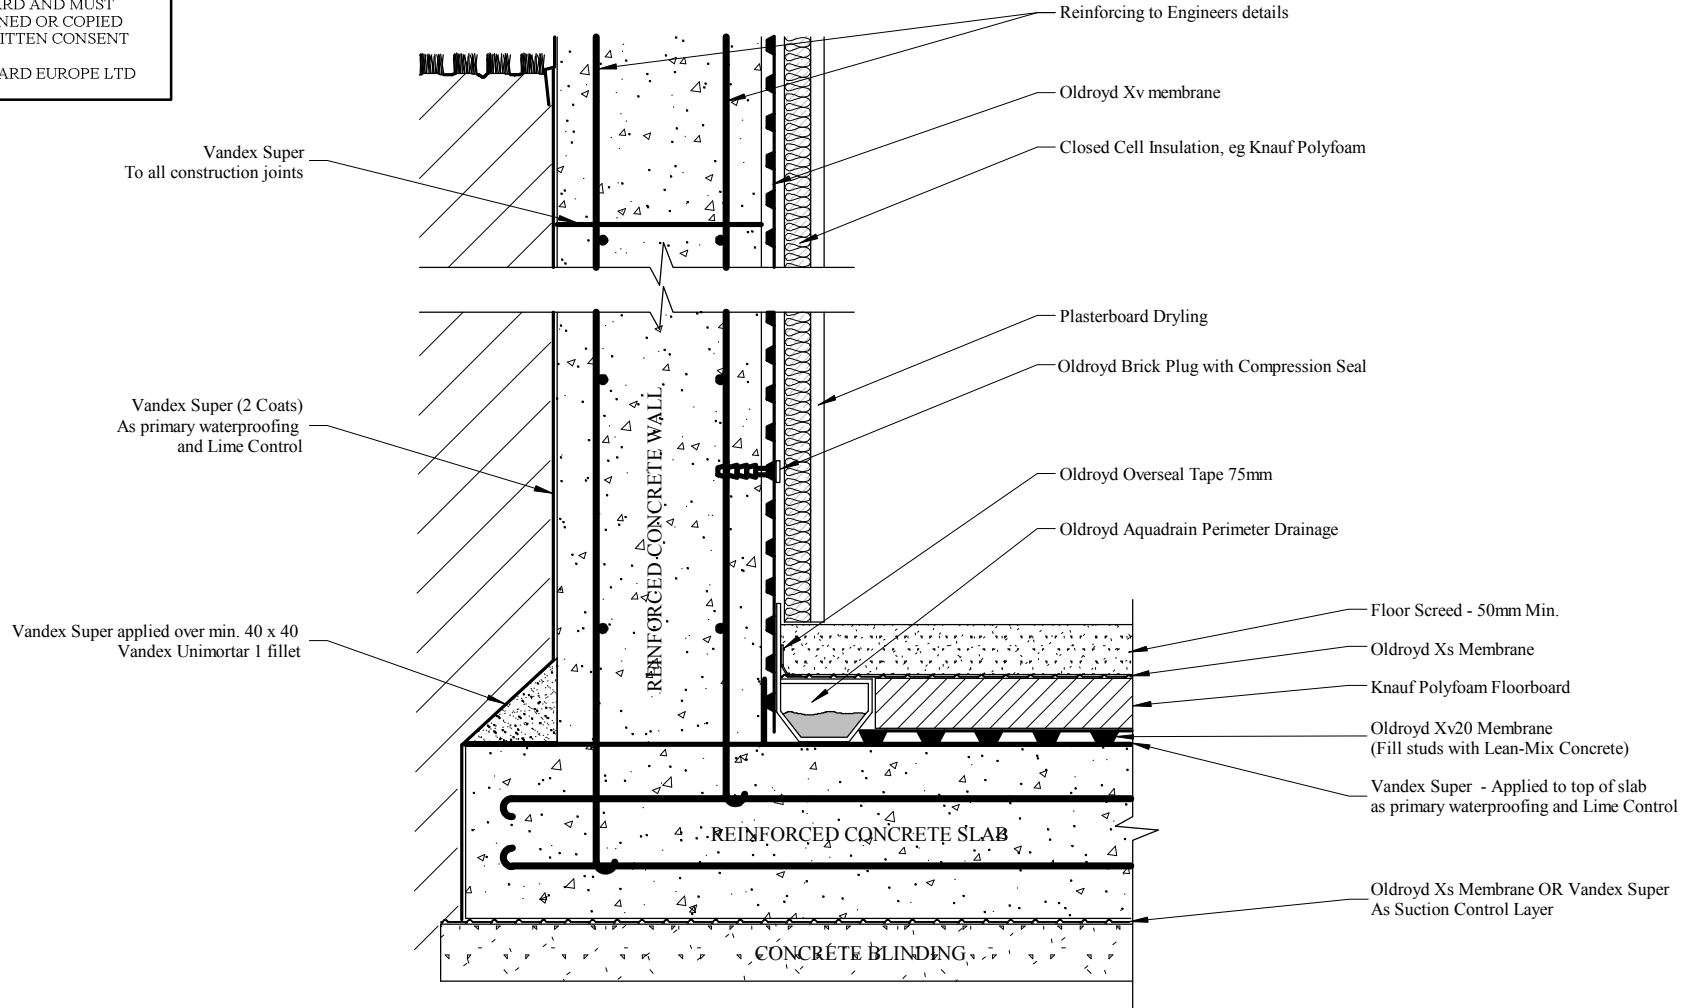

NOTES: All SAFEGUARD CAD drawings show typical applications and our Technical Department should be consulted before they are used for specification purposes.
Product applicators should refer to the manufacturer's application/installation guidelines.
Water collected by cavity drainage system must be discharged to an appropriate point. e.g. Sump & Pump
If access is not available externally, the Vandex Super can be applied on the internal face.

System Drg. Nos:	XV-VAND-015(1).tcw (TurboCAD) XV-VAND-015(1).dwg (Autocad) XV-VAND-015(1).pdf (Acrobat)
CONTRACT No:	
DRAWN	JDF, CBS
DATE	9th October 2008
SCALE (A3)	Not To Scale
CHECKED	
APPROVED	

CLIENT:-
Safeguard Europe Ltd

TITLE:
Oldroyd XV & Vandex
Dual Layer Waterproofing
(Reinforced Concrete)



DRG. No.
XV-VAND-015

REV
1

MOD. BY	DATE	CHK. BY	APP. BY	MOD. BY	DATE	CHK. BY	APP. BY	MOD. BY	DATE	CHK. BY	APP. BY