


THIS DRAWING IS THE PROPERTY  
OF SAFEGUARD AND MUST  
NOT BE LOANED OR COPIED  
WITHOUT WRITTEN CONSENT

© 2008 SAFEGUARD EUROPE LTD

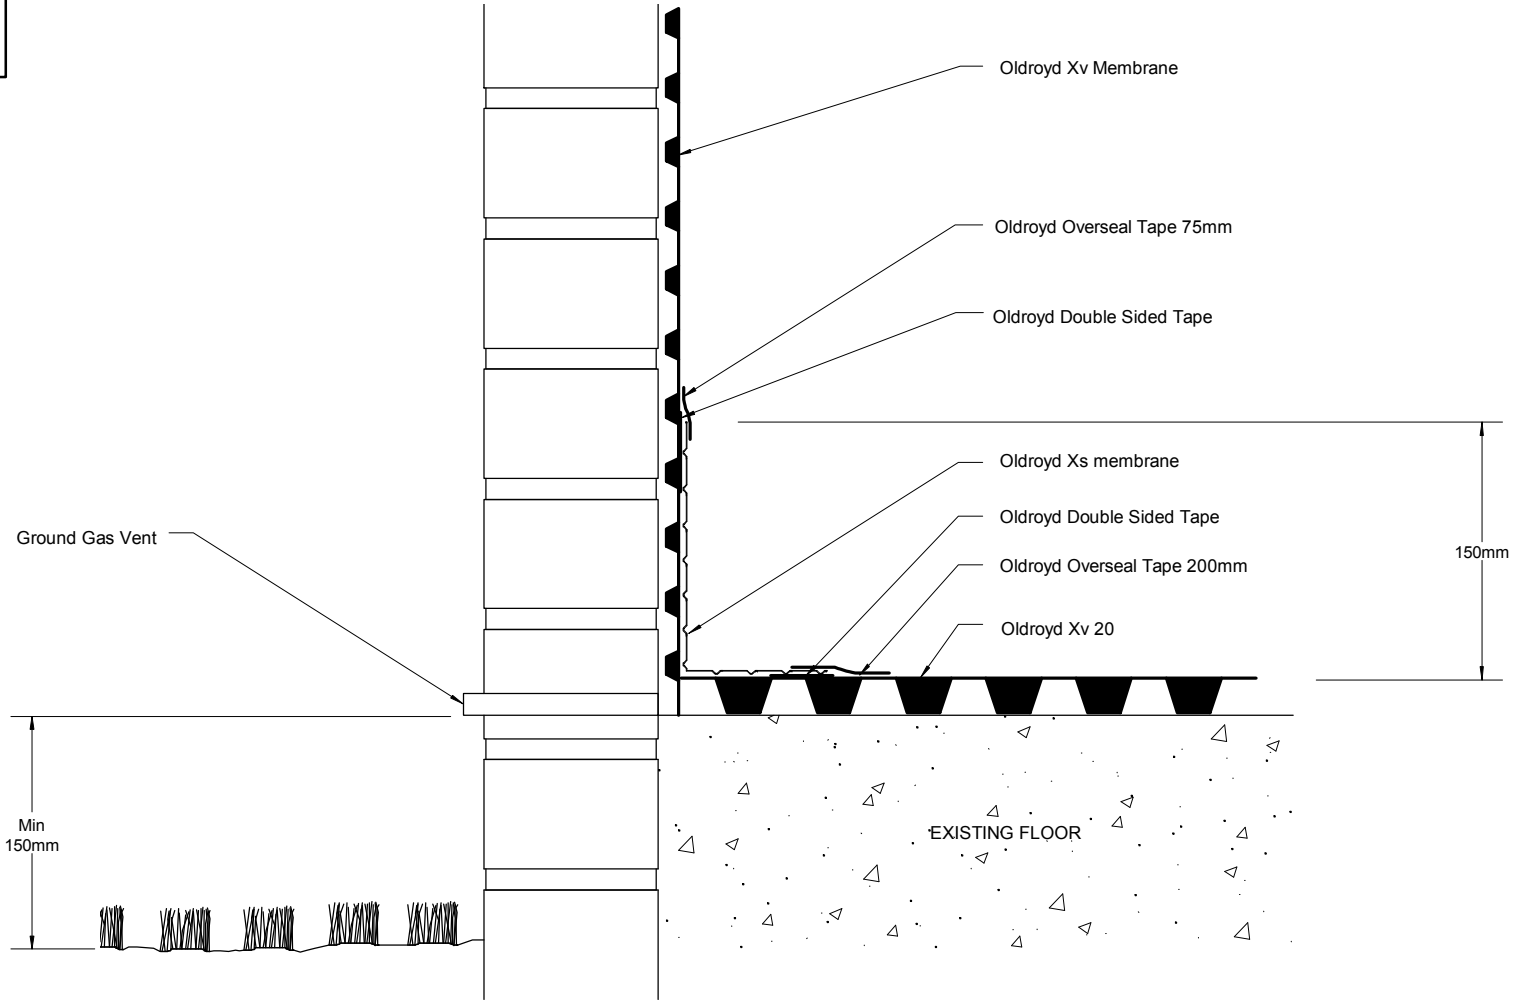

**NOTES:** 1. All SAFEGUARD CAD drawings show typical applications and our Technical Department should be consulted before they are used for specification purposes.  
2. Product applicators should refer to the manufacturer's application/installation guidelines.

**System Drg. Nos:** XV20-XV-034(3).tw (TurboCAD)  
XV20-XV-034(3).dwg (Autocad)  
XV20-XV-034(3).pdf (Acrobat)

**CLIENT:-**  
Safeguard Europe Ltd

**CONTRACT No:**

**DRAWN** JDF, CBS

**DATE** 25th September 2007

**SCALE (A3)** Not To Scale

**CHECKED**

**APPROVED**

**TITLE:-**  
Oldroyd Xv to Wall &  
Xv20 to Floor  
For Above Ground Radon  
Protection

**SAFEGUARD**  
MAKING BUILDINGS DRY

**DRG. No.**  
XV20/XV-034

**REV**  
3

MOD. BY	DATE	CHK. BY	APP. BY	MOD. BY	DATE	CHK. BY	APP. BY	MOD. BY	DATE	CHK. BY	APP. BY
JDF, CBS	12/02/08			JDF, CBS	04/04/08						